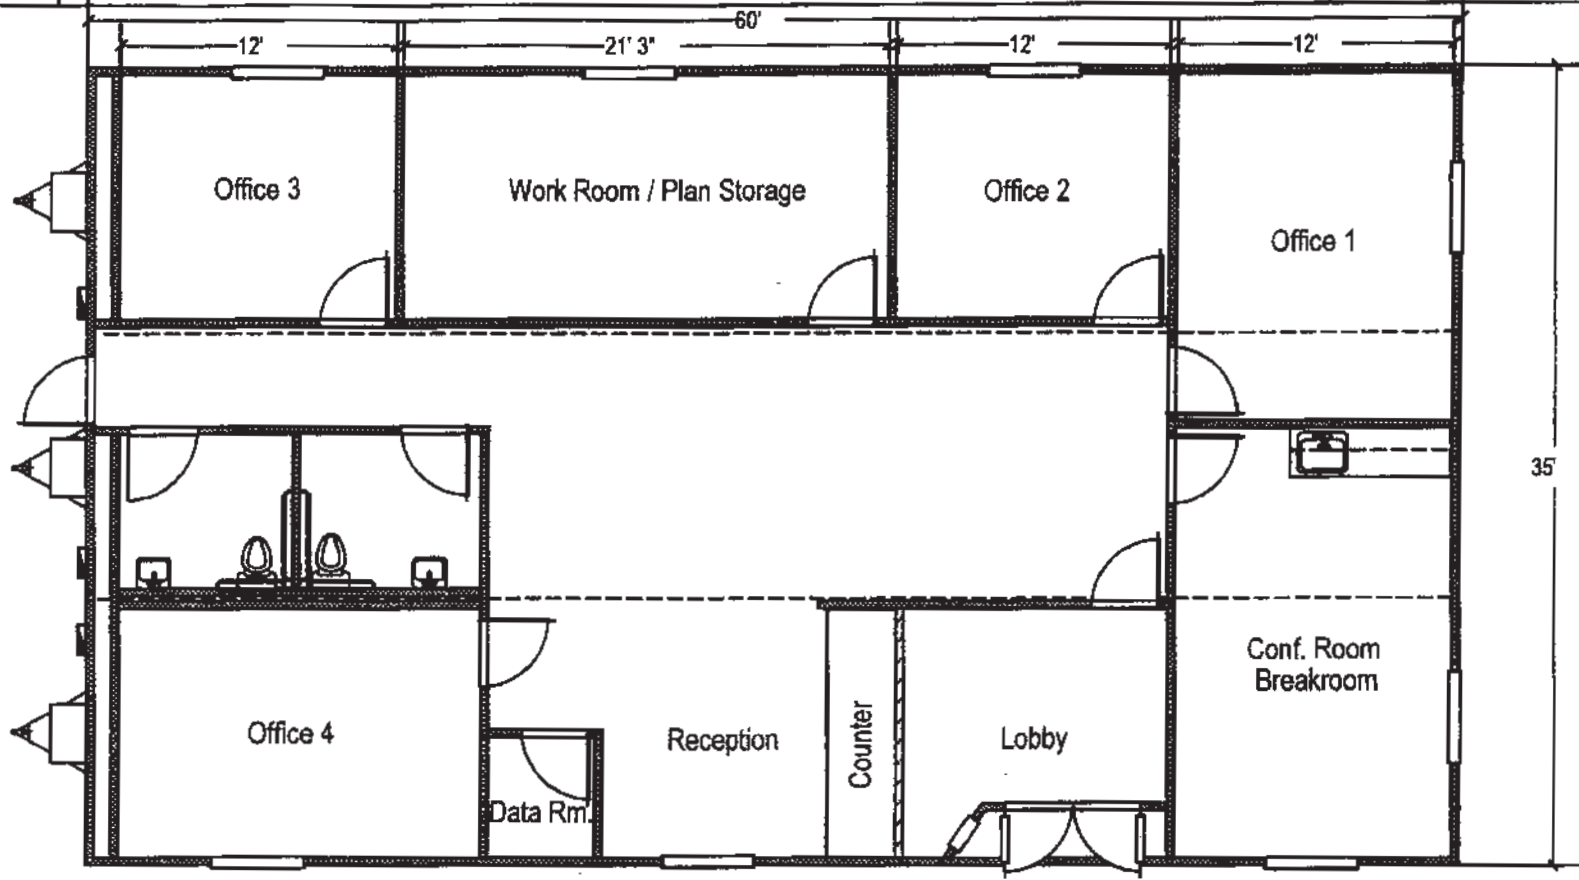


UNIT #NEW

36' x 60' DOH OFFICE BUILDING

SCALE: 1/8" = 1'



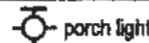

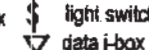






DATE: 3/9/07

DRAWN BY: Stuart

CITY OF HUGHSON OFFICE BUILDING

LEGEND

-  2' x 4' (4-tube) light fixture
-  125 amp panel box
-  porch light
-  duplex outlet
-  light switch
-  data j-box
-  T-stat
-  supply air grill
-  return air grill